


64100mm

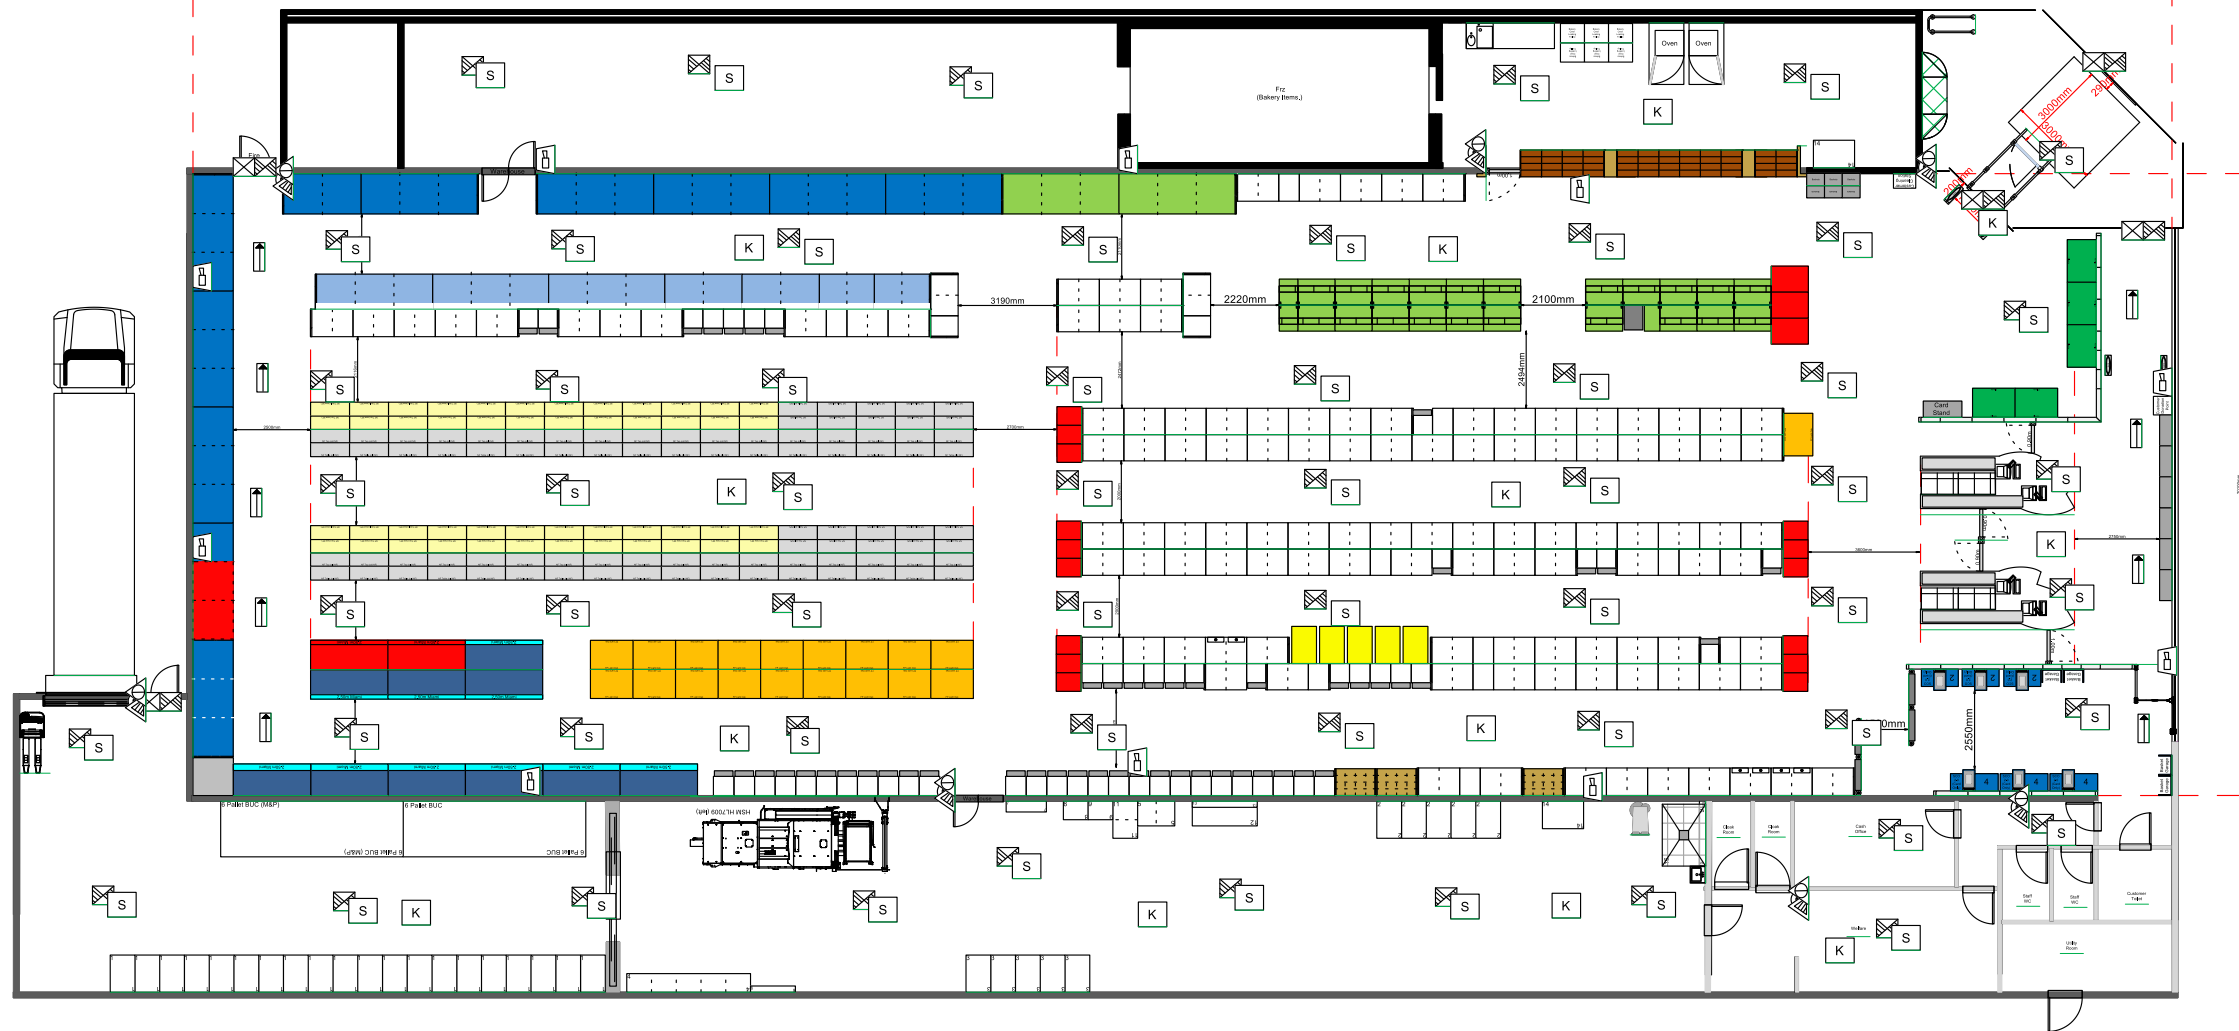

Store Number and Name :	1452 NOT-Arnold
Store Size :	5 Aisle 1286sqm
Inner Length :	64.00m
Inner Width :	20.10m
Ceiling Height :	3.30m

FIRE SYMBOLS	
	Portable Water Extinguisher
	Portable CO2 Extinguisher
	Fire Blanket
	Void Smoke Detector
	Heat Detector
	Emergency Light
	Call Point
	Warning Device Sounder
	Optical Fire Detection
	Fire Control Panel
	Portable Foam Extinguisher
	Portable Dry Powder Extinguisher
	Smoke Detector
	Smoke Detector with Sounder base
	Sprinkler (water)
	Emergency Exit Illuminated Sign
	Warning Device Bell
	Warning Device Visual
	Fire Exit Directional Signage
	Fire Exit

All Fire Exits Have A Push Bar with
Fire Exit & Fire Notice Action Signage

Scale 1:100