


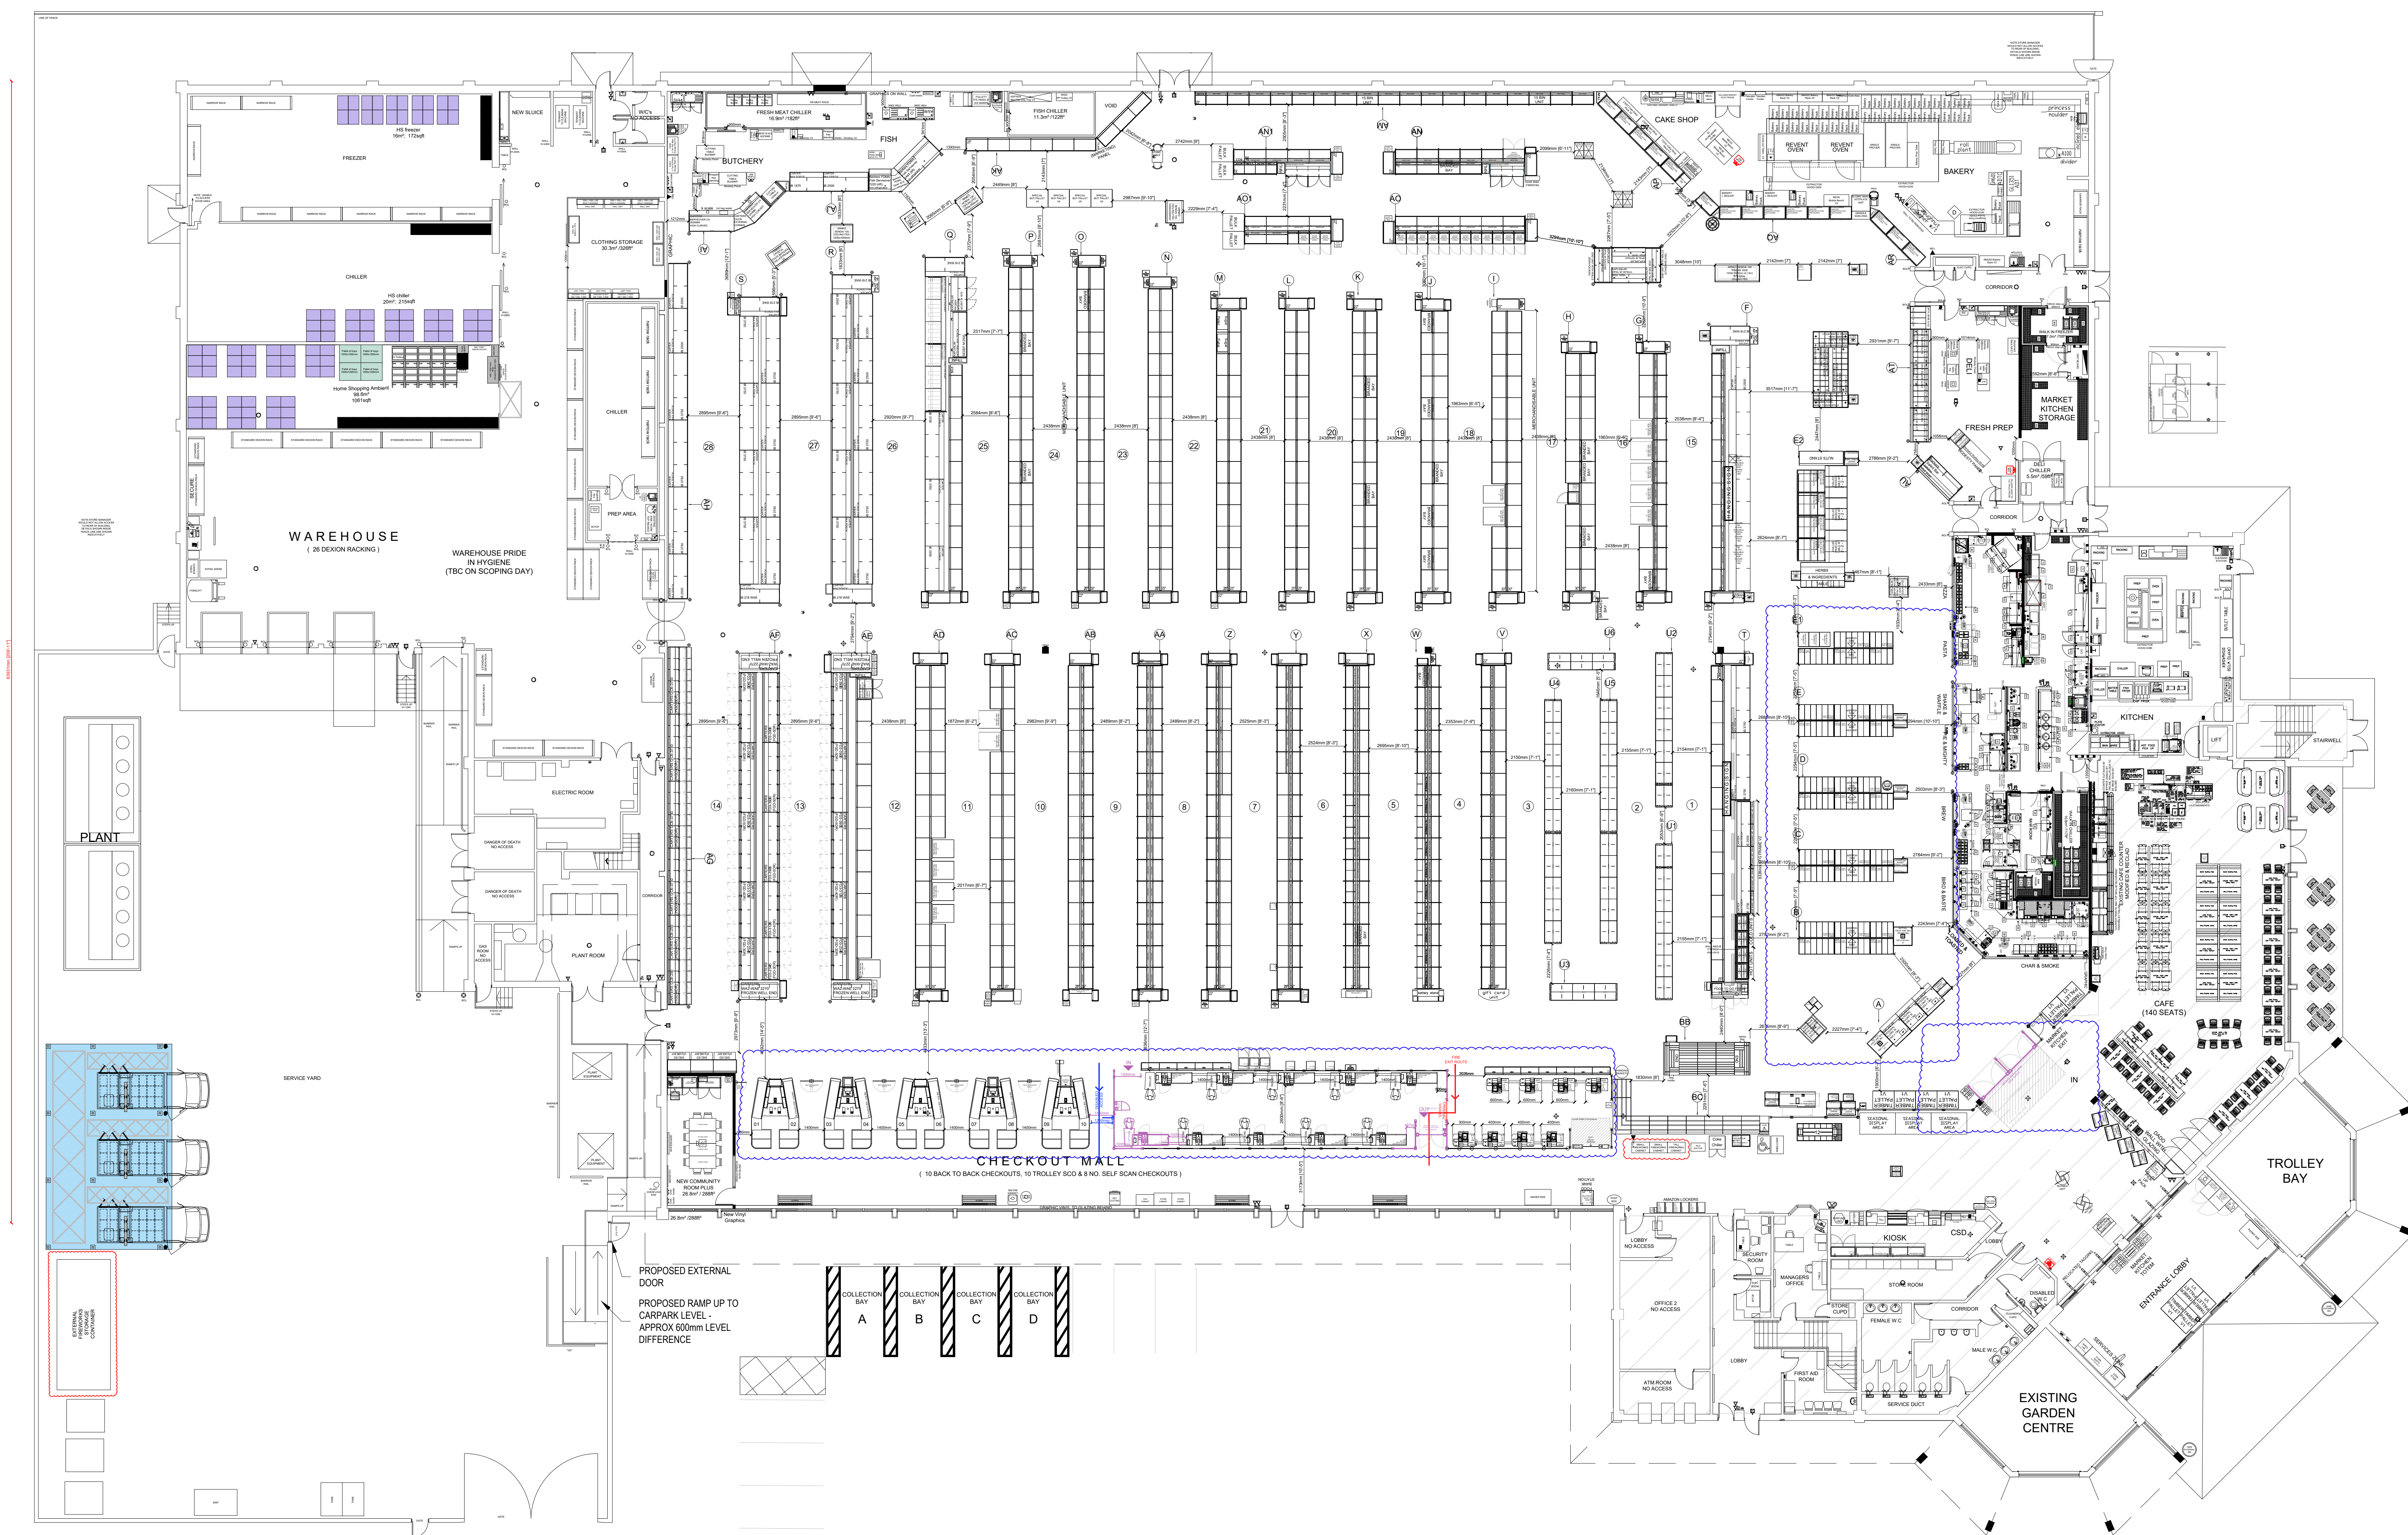

Key - Fire Symbols	
	NOTICE - "FIRE DOOR-KEEP SHUT"
	NOTICE - "KEEP LOCKED SHUT"
	ILLUMINATED EXIT DIRECTION SIGN
	EXIT SIGN
	EMERGENCY LIGHTING POINT
	FIRE ALARM CALL POINT
	AUDIBLE WARNING DEVICE
	HEAT DETECTOR
	SMOKE DETECTOR
	ALARM INDICATOR PANEL
	DOORS FITTED WITH PUSH BARS
	DOORS FITTED WITH PRESSURE RELEASE PADS
	ROLLER SHUTTER DOOR
	FIRE EXTINGUISHER-WATER TYPE
	FIRE EXTINGUISHER-FOAM TYPE
	FIRE EXTINGUISHER-CARBON DIOXIDE TYPE
	FIRE EXTINGUISHER-DRY POWDER TYPE
	FIRE EXTINGUISHER-AUTOMATIC SPRINKLER TYPE
	FIRE EXTINGUISHER-FOAM CONCENTRATE TYPE
	FIRE BLANKET
	FIRE HOSE REEL
	FIRE RESISTANT WALLS
	FIRE RESISTANT DOORS
ALL REQUIRED AREAS OF THE STORE ARE COVERED BY THE SPEKTRAL SYSTEM	

067 Netherfield
A Morrisons Park Way, Netherfield, Nottingham, NG5 2PA

067/A/SK1/BWSL/013

Licensed for consumption of alcohol:

Off Sales: Yes On Sales: No

SALES FLOOR

NET SALES AREA 43,854 Sq. Ft.

Scale: 1:150

067/A/SK1/BWSL/013
A0

Morrisons
Wm MORRISON SUPERMARKETS LTD
Property & Development Division

Head Office: Park Lane, Wetherby LS23 7BQ
Tel: 0845 611 3000 Fax: 0845 611 5758 email: info@wmproperties.co.uk