


LEGEND

- Fire Notice
- 8 W Maintained Fire Exit Sign
- 8W Maintained Emergency Light Fitting
- 28W Non - Maintained Emergency Light Fitting
- Smoke detector
- Heat detector
- Fire Sounder
- Break Glass Call Point
- 2kg CO2 Fire extinguisher
- 9Ltr Water fire extinguisher
- Fire Blanket
- Visual Warning light
- Licensed Area

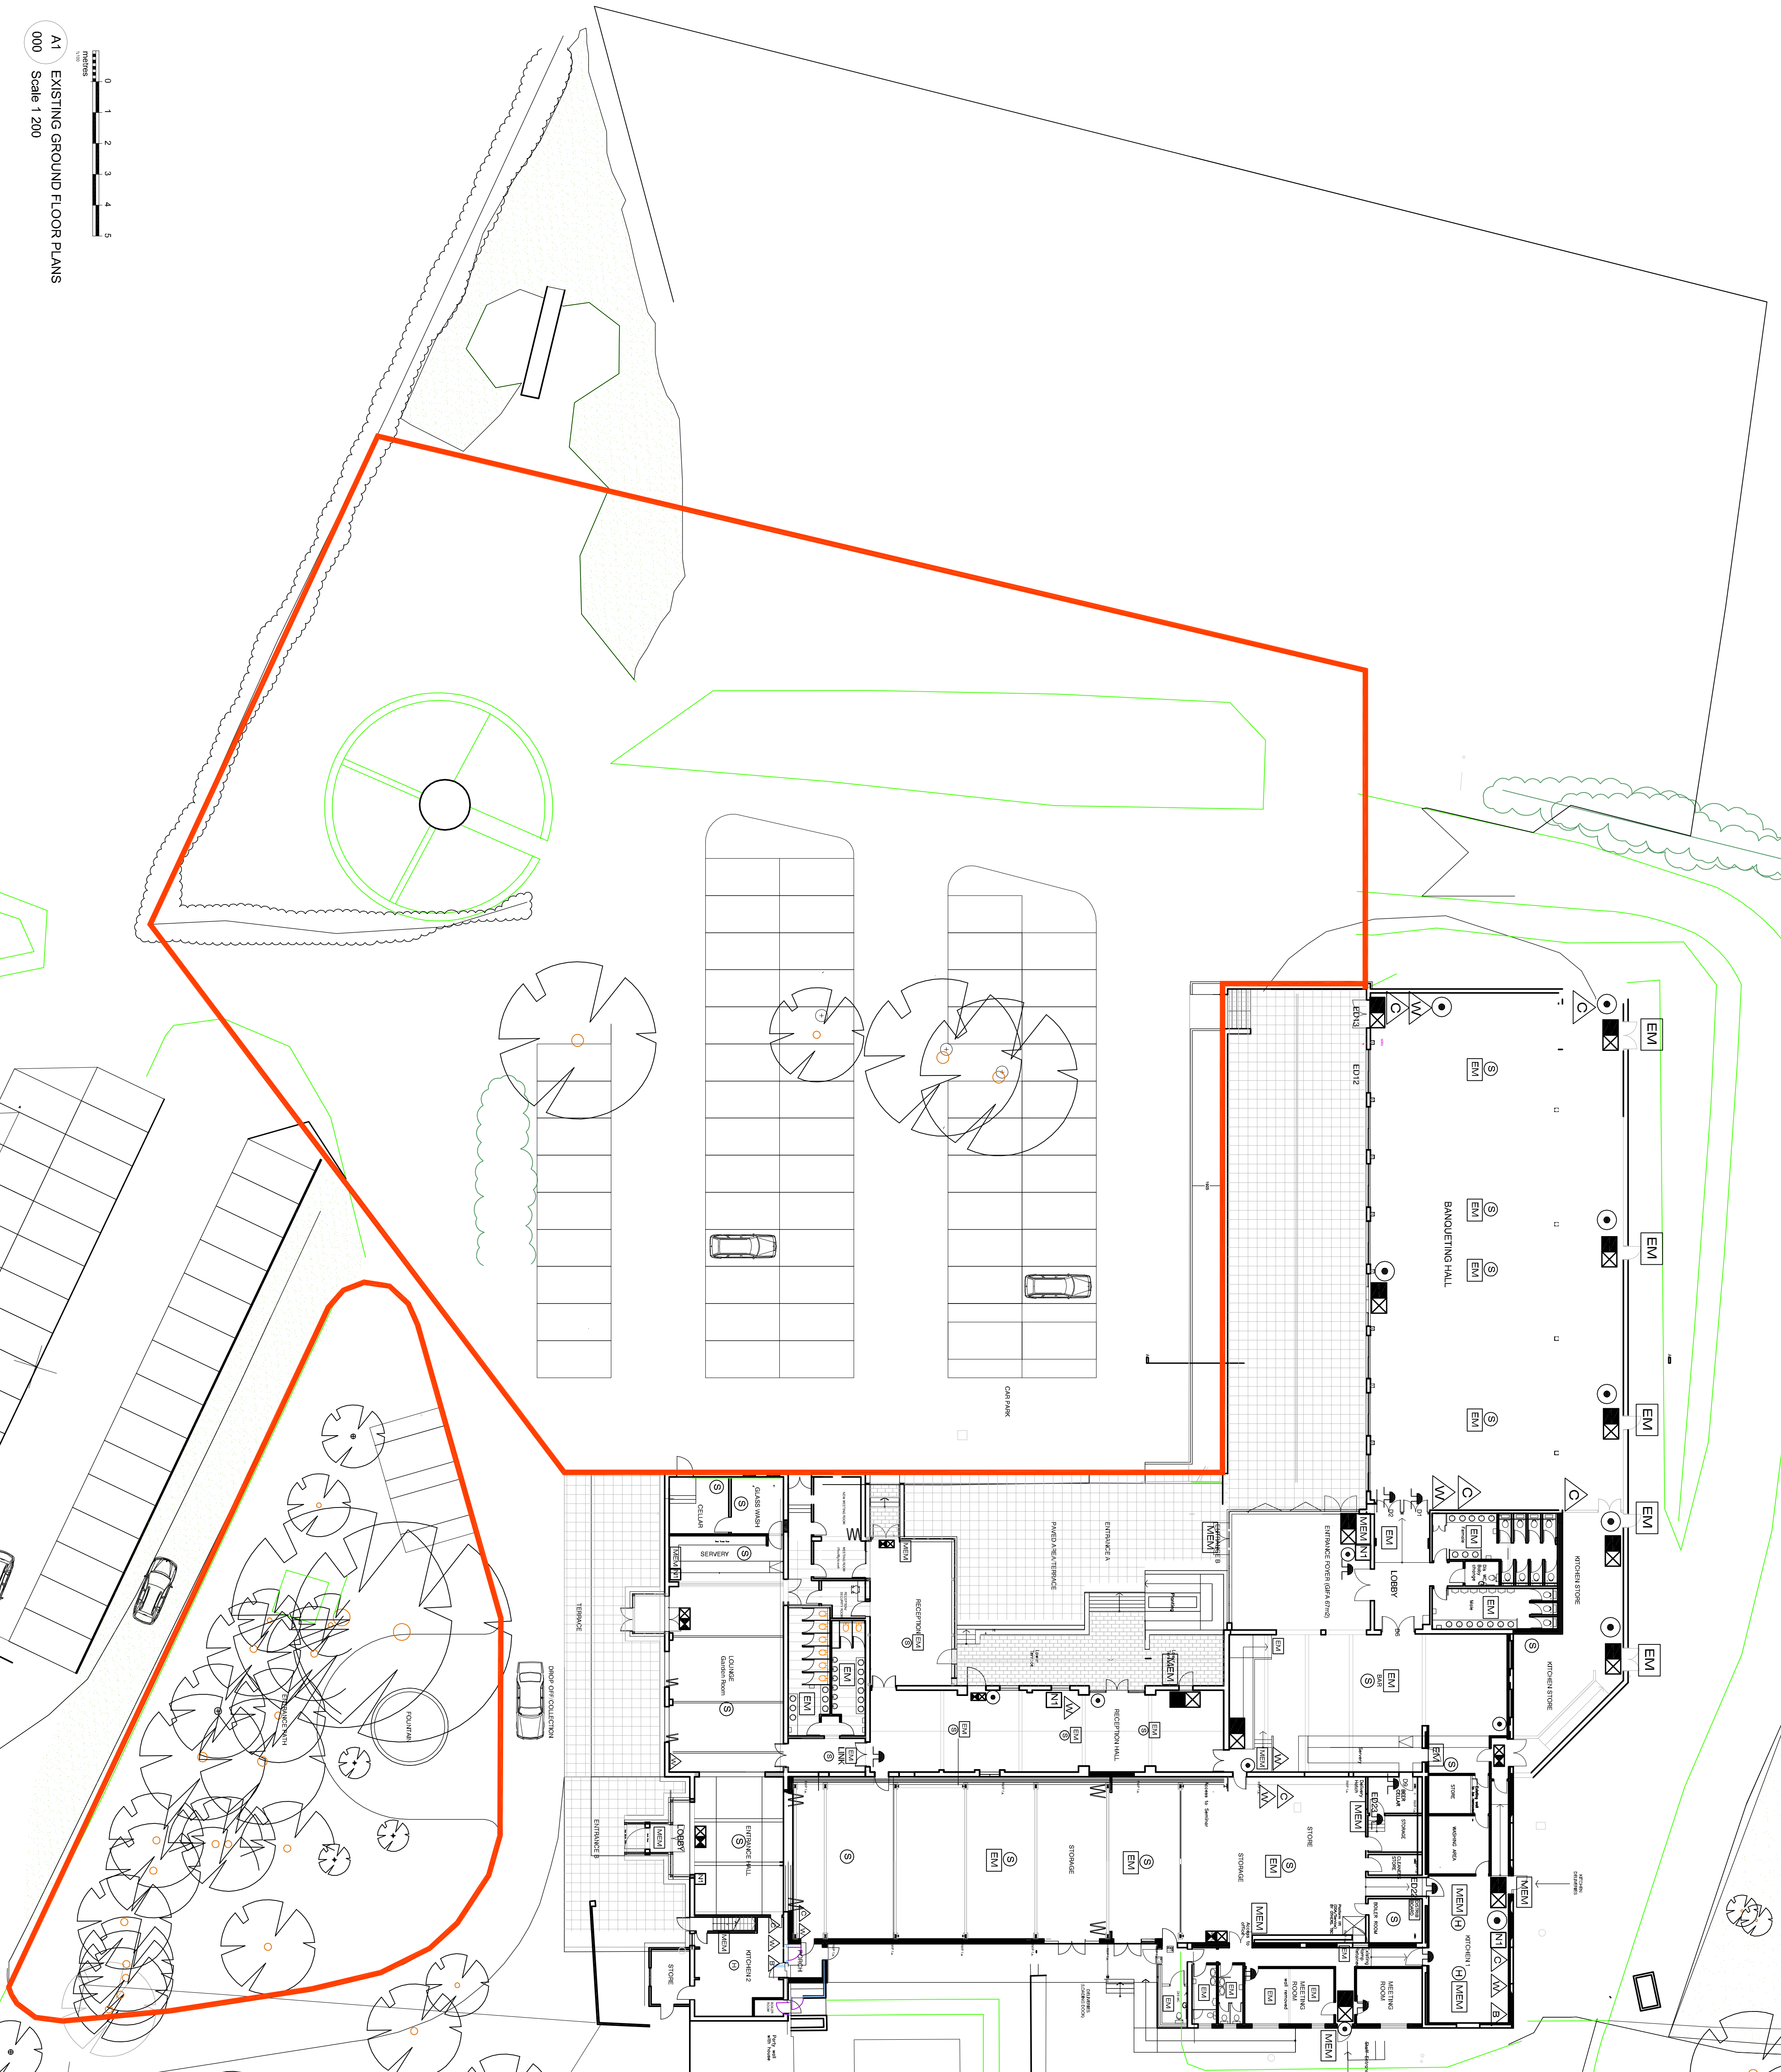

0 1 2 3 4 5
metres

A1 EXISTING GROUND FLOOR PLANS
000 Scale 1 200

EXTERNAL LICENSING PLAN 1 200
A1

GOOSEDALE BANQUETING
BESTWOOD VILLAGE
NOTTINGHAM
NG6 8UJ