


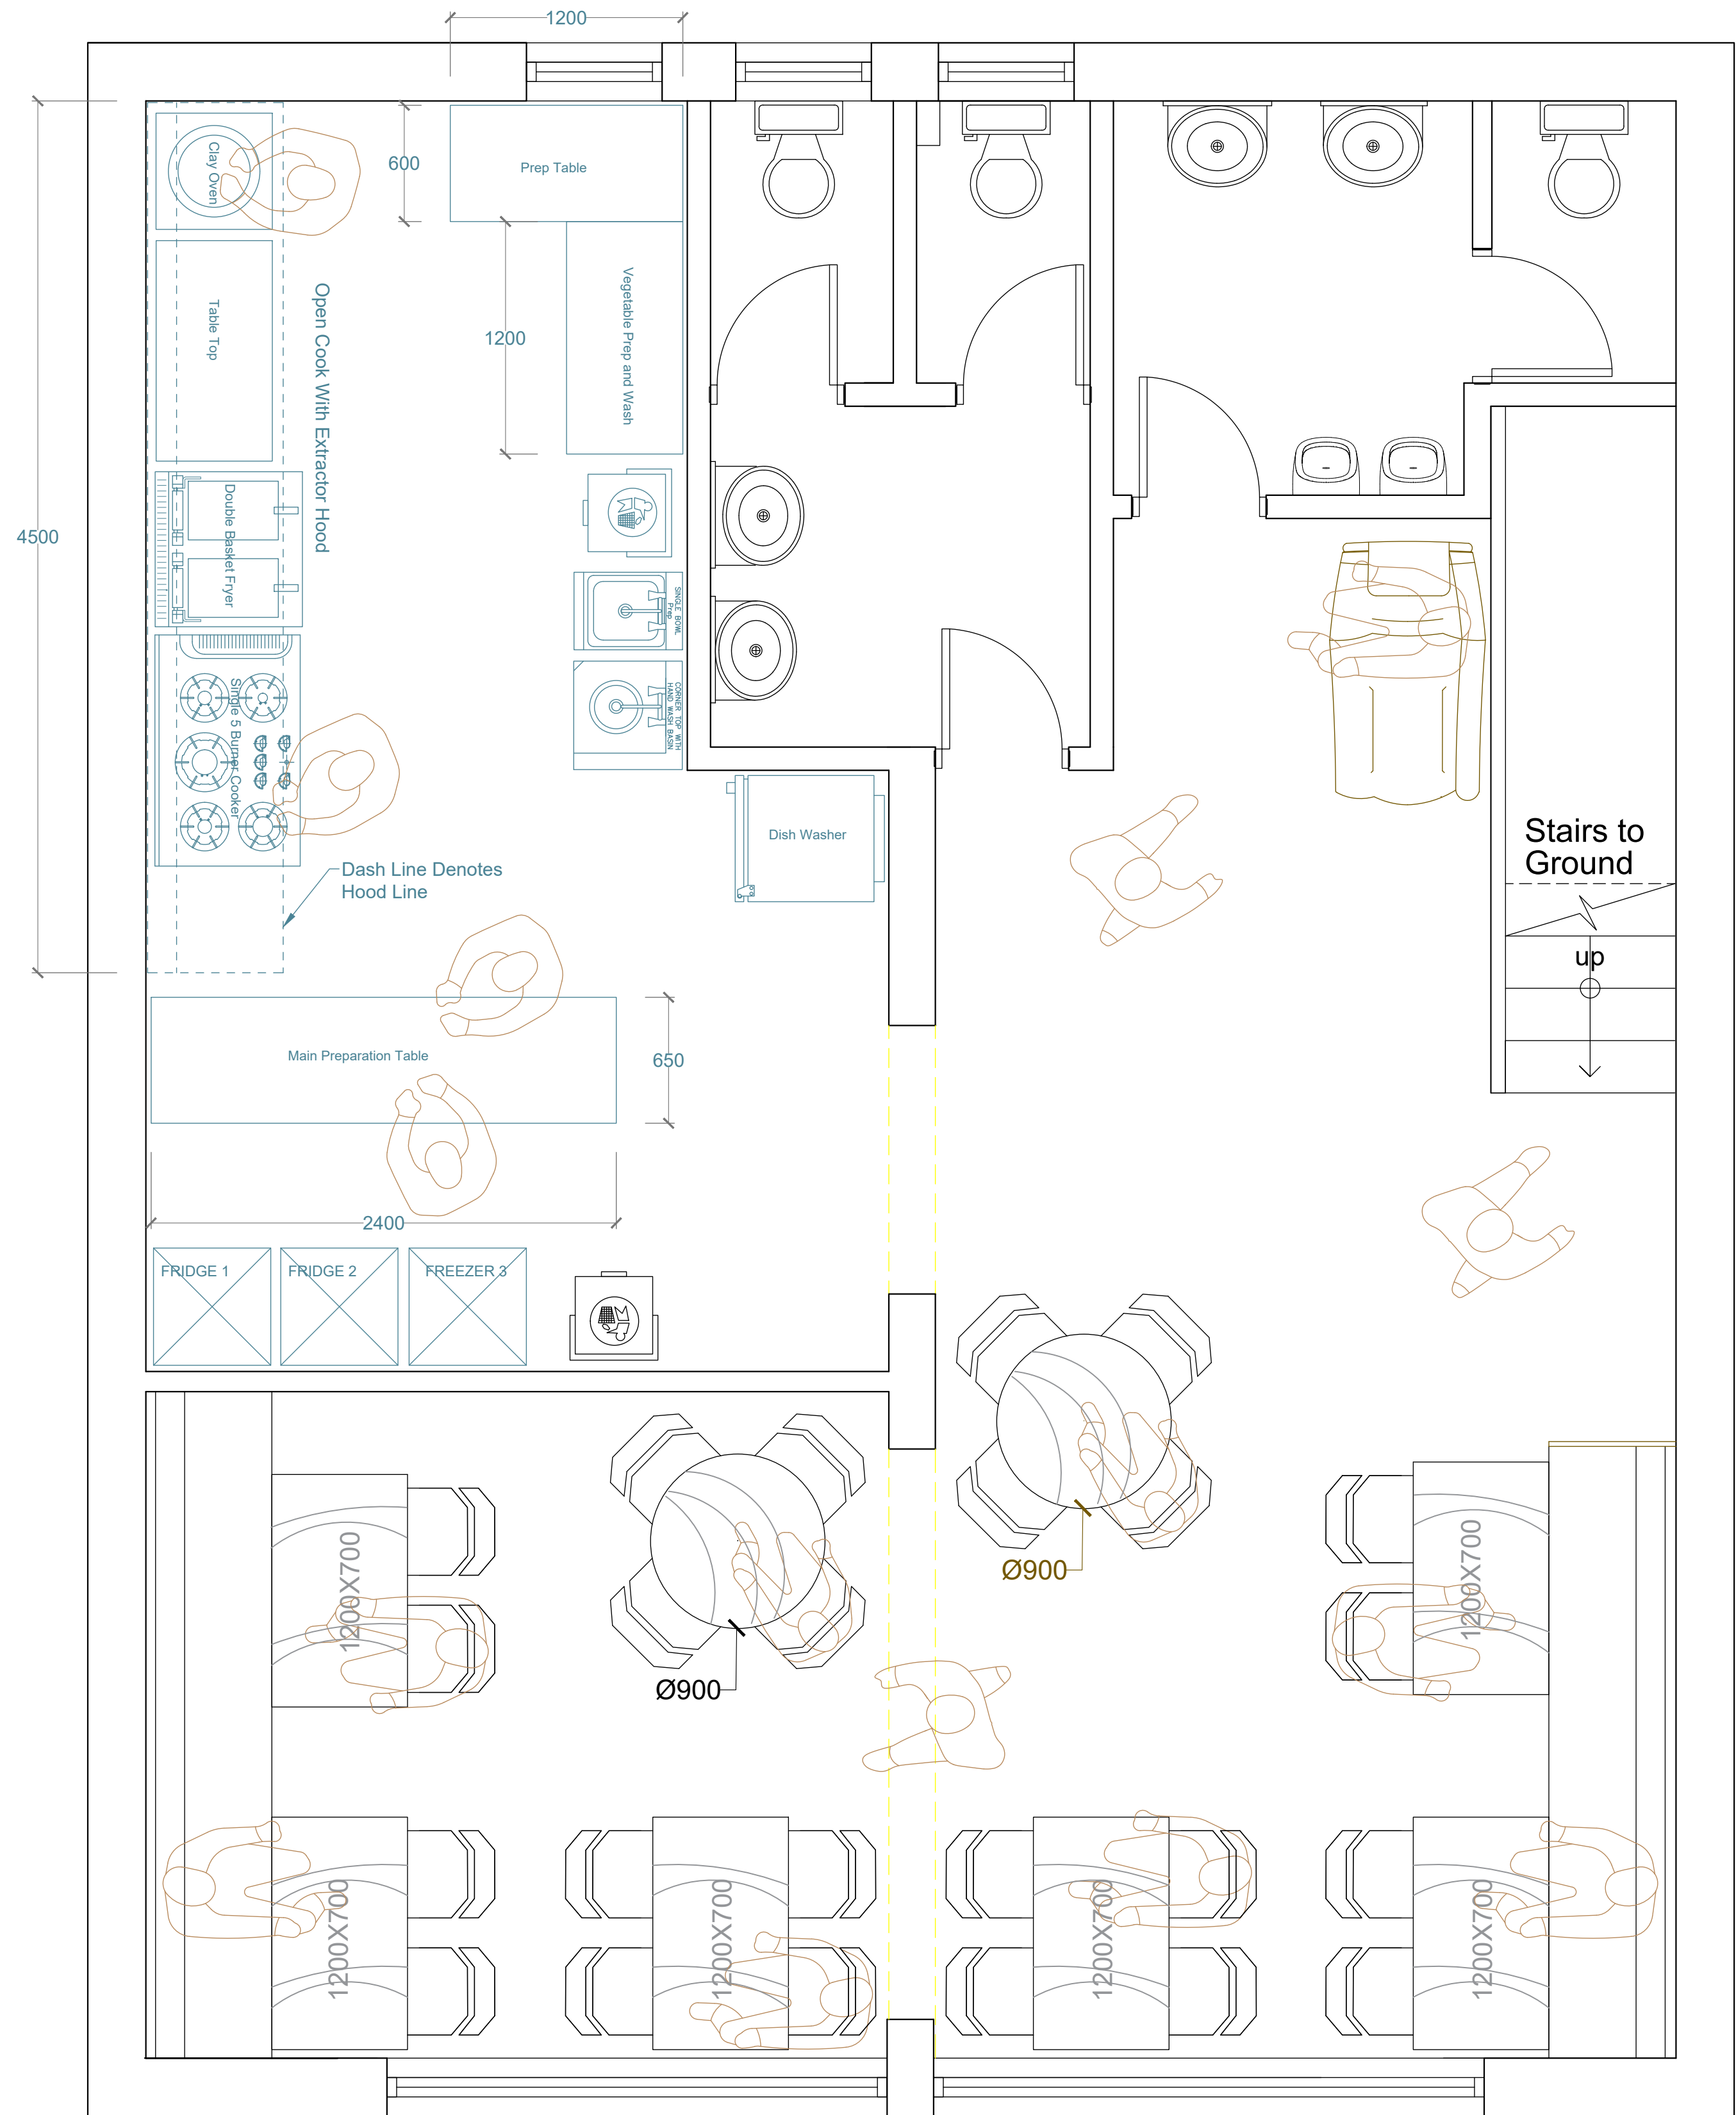

General Notes

NOTE: THE FURNITURE LAYOUT IS ONLY BASED ON SCALING OFF AN EXISTING SITE PHOTOCOPY DRAWING

DO NOT SCALE OFF THIS DRAWING AS NO SITE SURVEY HAS BEEN CONDUCTED

MEASUREMENTS SHOULD BE VARIFIED ON SITE BY PRINCIPLE CONTRACTOR PRIOR TO THE FINAL FURNITURE ORDER

D	Add Kitchen Layout	06/10/20
C	Add extraction direction Add Anotation	11/10/19
B	Add Fire Strategy Add Staff Toilet Add Cleaner Cupboard	11/09/19
A	Relocate Fridges	10/09/19
No.	Revision/Issue	Date

inside i
warren@insidei.me.uk
www.insidei-interiordesign.co.uk
07879 682464

Shanwas Shafiq
Client Name
Tamasha Urban Eatery
Project Title

Project NO SS/DUE.19	DRWG NO SS/DUE-004 D
Date 30/08/19	DRWG TITLE Proposed 1st Floor Layout
Scale 1/25@A1	