


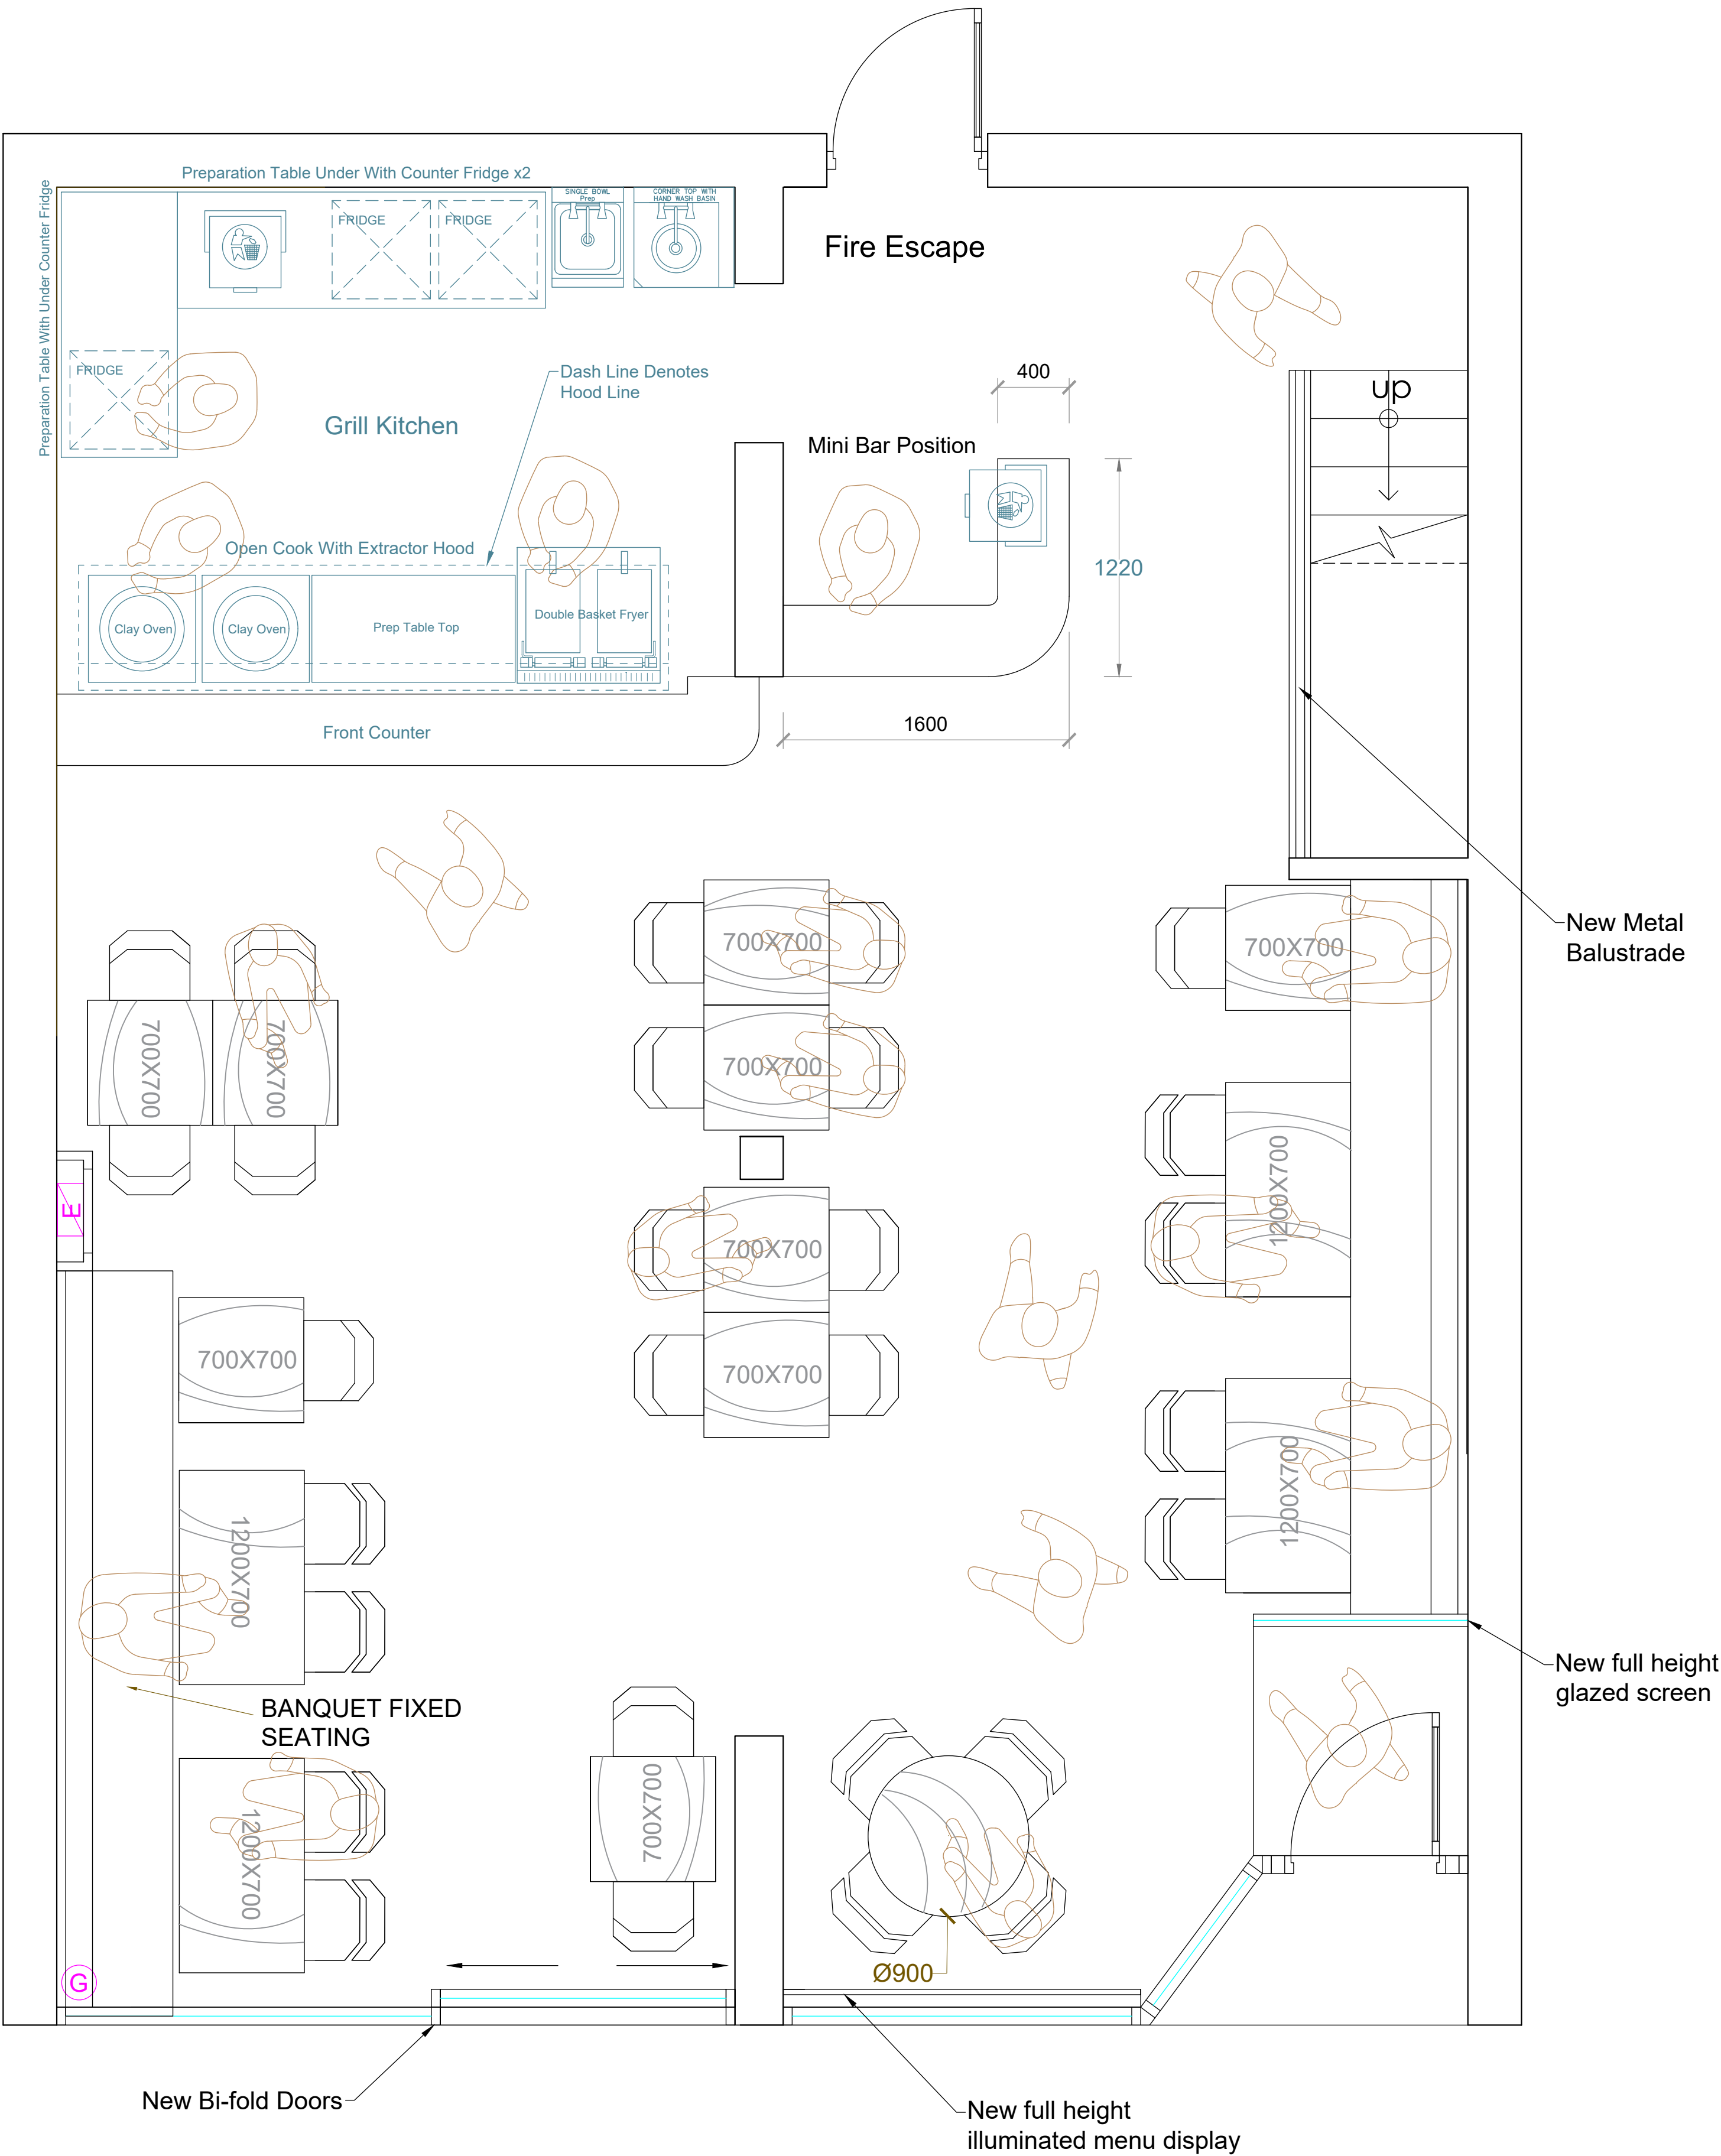

General Notes

MEASUREMENTS SHOULD BE VARIFIED
ON SITE BY PRINCIPLE CONTRACTOR
PRIOR TO THE FINAL FURNITURE ORDER

D	Add Kitchen Layout	06.10.20
C	New Dumb Waiter Position New grill and mini bar	20.11.19
B	New Layout	20.11.19
A	Add Fire Strategy Alter Fixed seating Detail	11.9.19
No.	Revision/Issue	Date

inside i

warren@insidei.me.uk

www.insidei-interiordesign.co.uk

07879 682464

Shanwas Shafiq

Client Name

Tamasha Urban Eatery

Project Title

Project NO	SS/DUE.19	DRWG NO	SS/DUE-003 D
Date	30/08/19	DRWG TITLE	Proposed General Layout
Scale	1/25@A1		